



**EXTERIOR MATERIAL LEGEND**

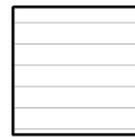

SDG-1: FIBER CEMENT LAP SIDING  
6" FIBER CEMENT LAP SIDING



TRM-X: FIBER CEMENT TRIM  
TRM-1: 1X4  
TRM-2: 1X6

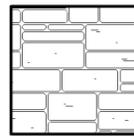


STONE VENEER:  
EXISTING TO REMAIN

CS-1: CAST STONE  
CAST STONE SILL TO MATCH  
EXISTING

AC-1: ALUMINUM COPING  
PREFINISHED ALUMINUM COPING

AF-1: ALUMINUM FASCIA  
PREFINISHED ALUMINUM FASCIA  
OVER 1X FASCIA BOARD

ASF-1: ALUMINUM STOREFRONT SYSTEM  
ALUMINUM STOREFRONT SYSTEM  
WITH LOW-E CLEAR GLASS

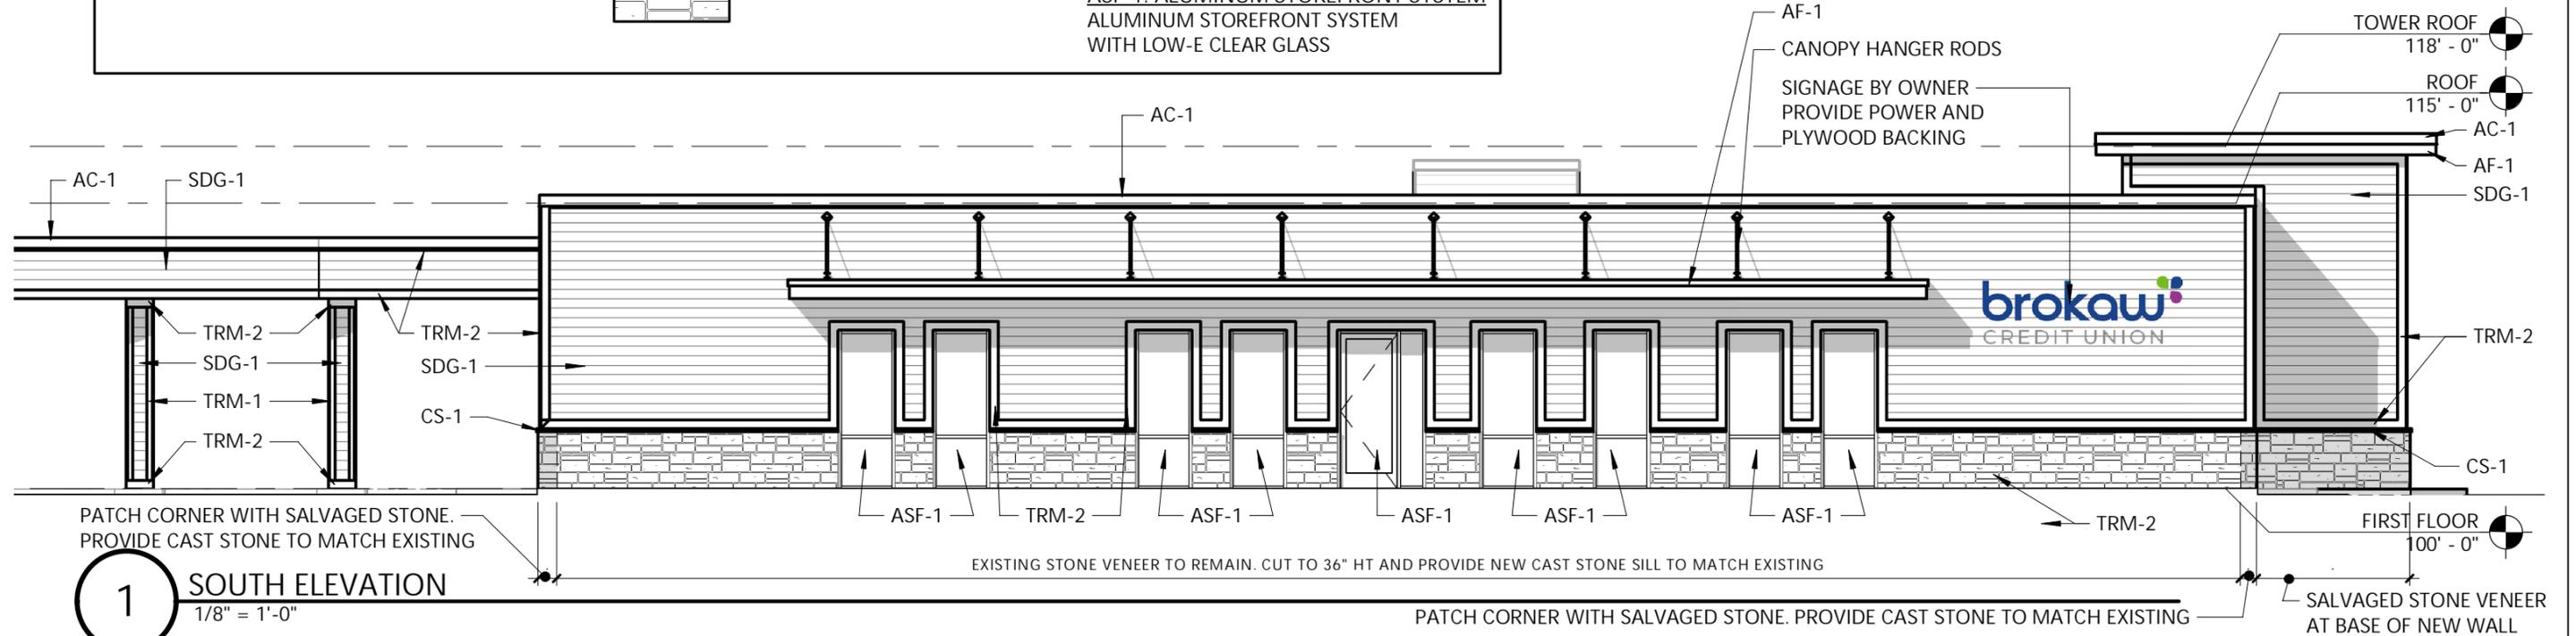

**1 SOUTH ELEVATION**  
1/8" = 1'-0"



**2 WEST ELEVATION**  
1/8" = 1'-0"

**BROKAW CREDIT UNION REMODEL**

Exterior Elevations - Option 5



24617

July 14, 2025